


R.S.NO. 246/3  
O.P. NO. 57  
F.P. NO. 93.

# LEGENDED:-

BOUNDARY OF ORIGINAL PLAT  
BOUNDARY OF FINAL PLAT

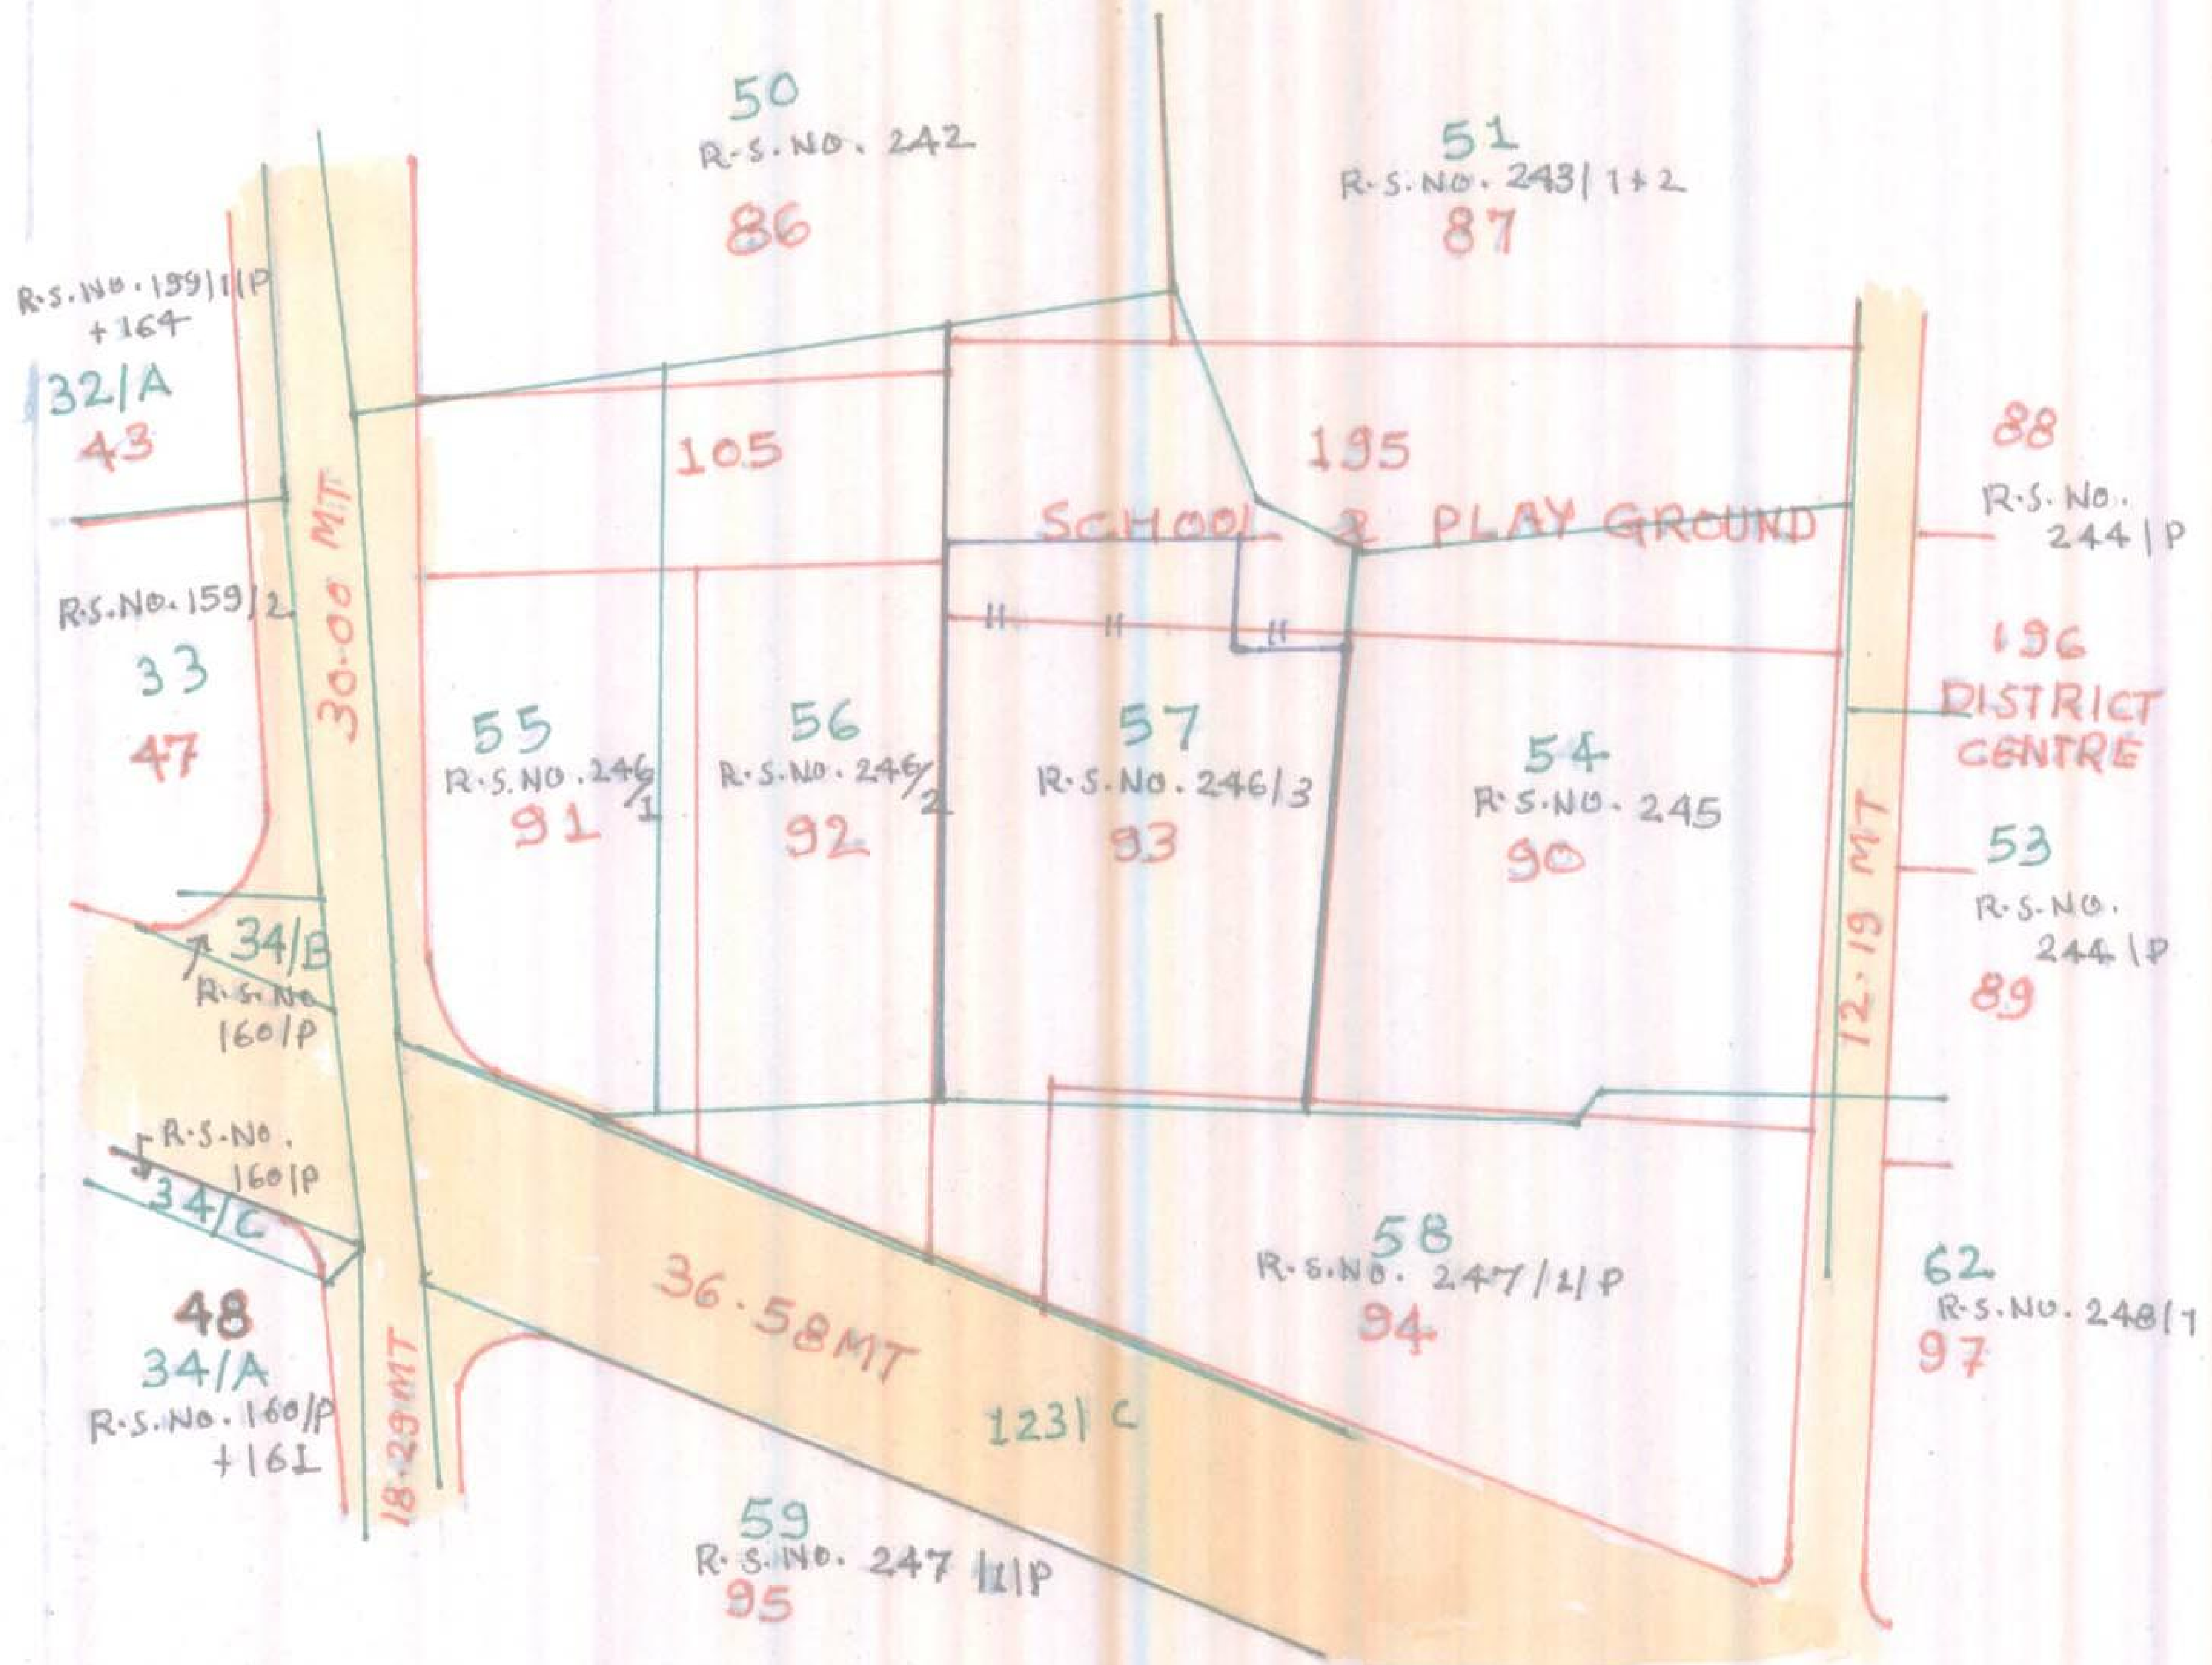

MODIFICATION AS PER THE GOVERNMENT NOTIFICATION  
NO. GH/V/ 91. OF 2010/ TPS 1405-5024-L(PART-1)'S'  
SCHEDULE NO. 3.

mentioned the Preliminary Town Planning Scheme No.19 (Katargam) SMC with  
modifications under Government Notification Urban Development and Town  
Planning Department No. GH/V/ 91. OF 2010/ TPS-1405-5024-L Dated :- 01-07-2010.

*[Signature]*  
M. Panchal

Joint Secretary  
Urban Development and Town  
Planning Department  
Gandhinagar, Gandhinagar



*[Signature]*  
P. L. Sharma

Officer on Special Duty & Ex-Officio  
Joint Secretary to the Govt. of Gujarat  
Urban Development and Town Planning  
Department

